


1 North Interior Elevation  
1/4" = 1'-0"

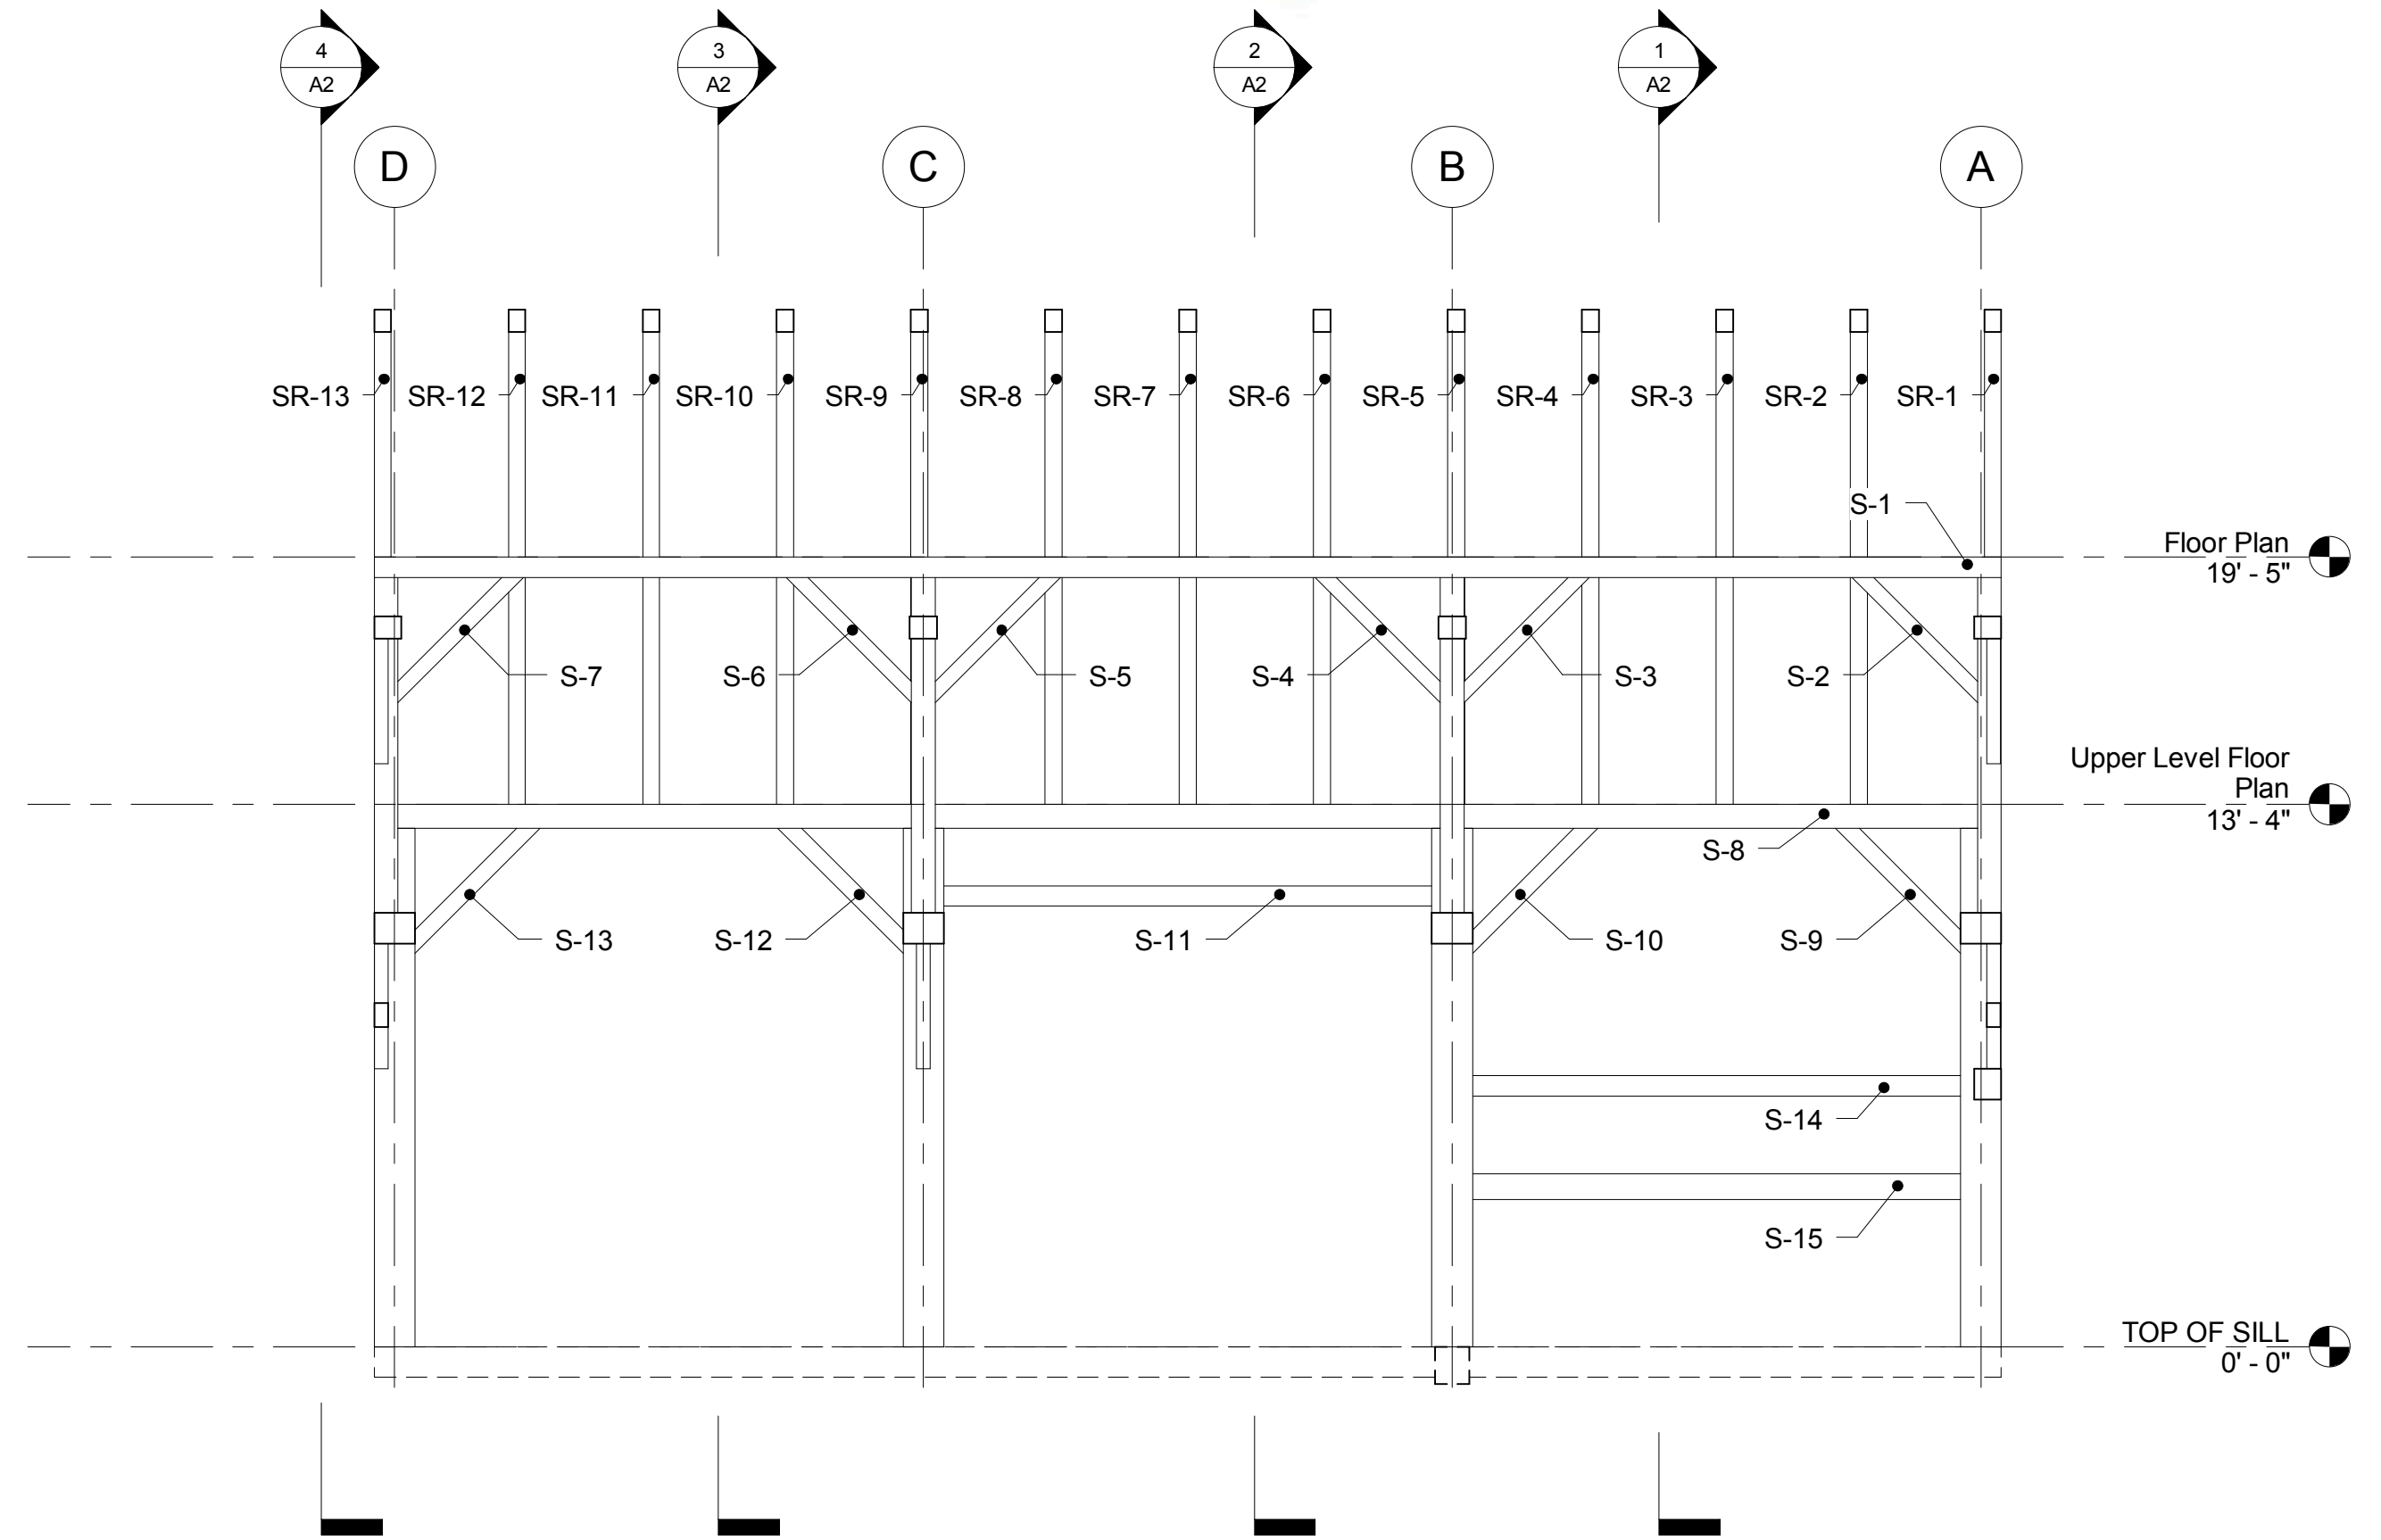

2 South Interior Elevation  
1/4" = 1'-0"

Kelly Barn  
6614 Main Road  
West Haven, VT 05743

1012  
Scale: As indicated  
4/15/2010

Drawn By: RAF  
Checked By: RAF



Foster  
Design

Interior  
Elevations

A3